



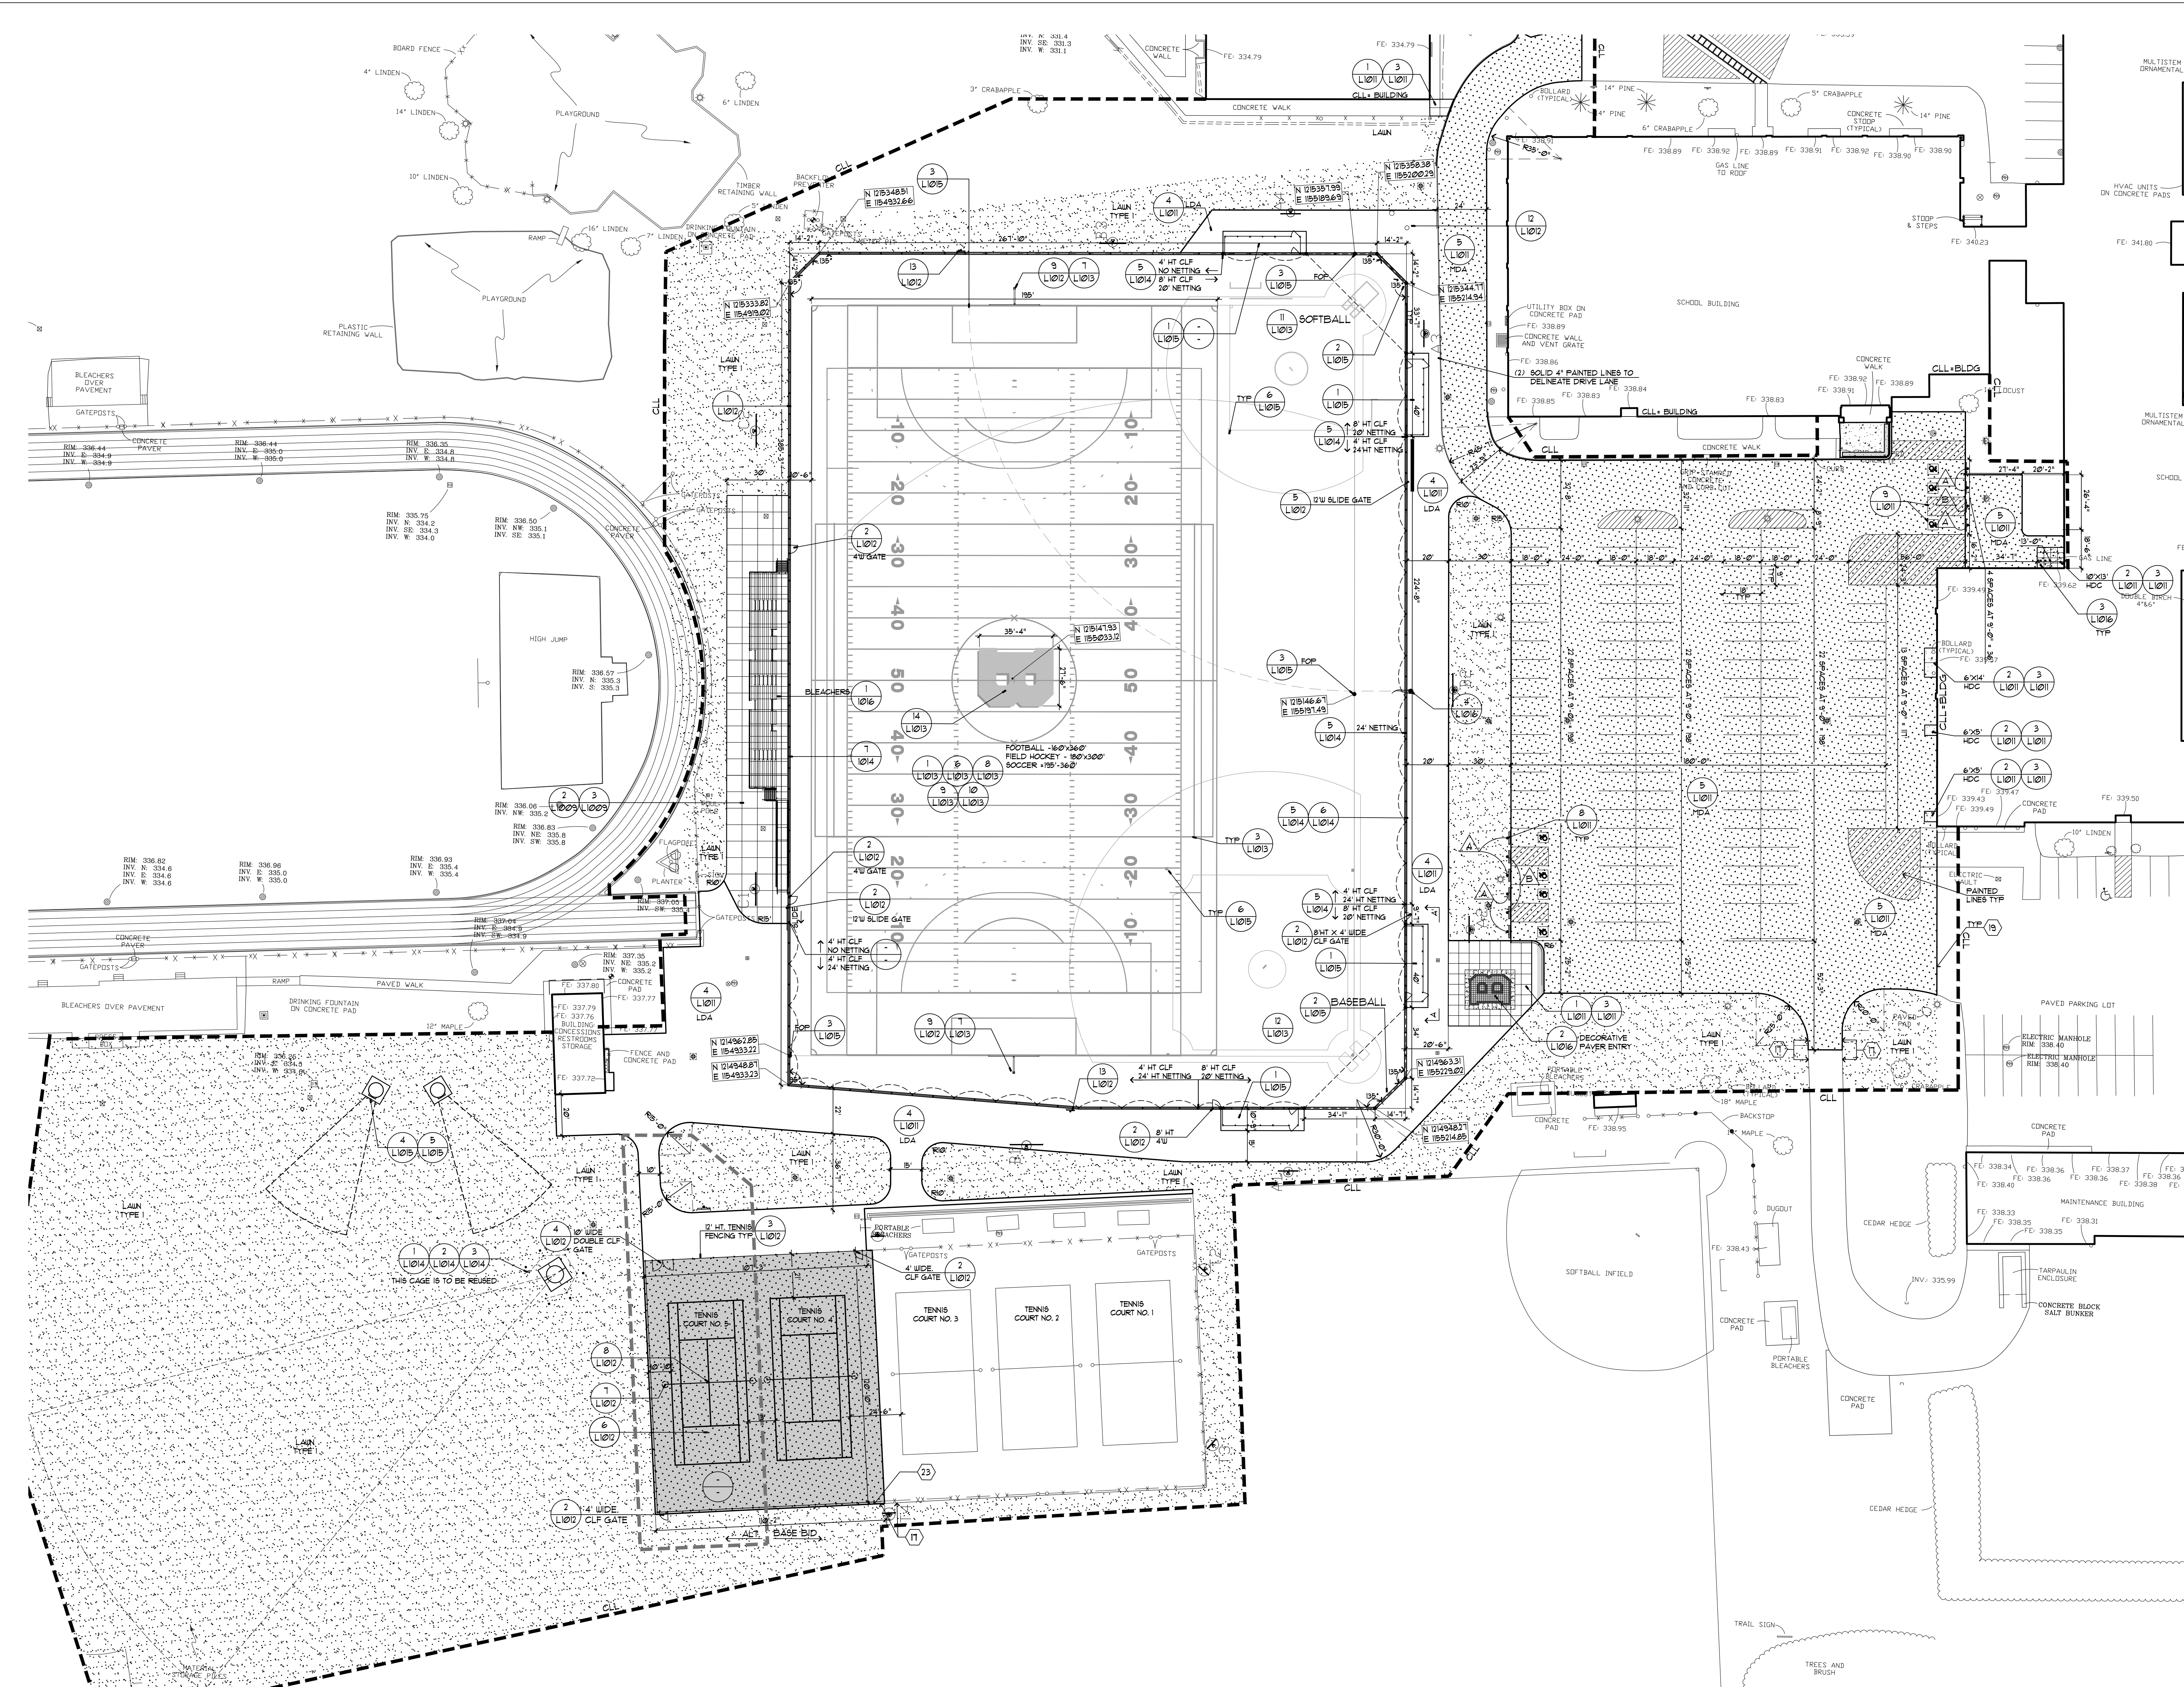


SITE LAYOUT PLAN - ATHLETICS

REFER TO SHEET L1001 FOR SITE PREPARATION AND CONSTRUCTION NOTES

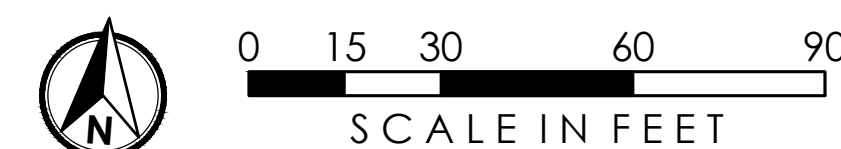


BARKER CSD

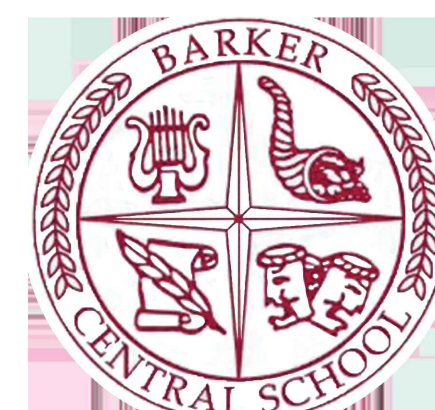

2022 CAPITAL IMPROVEMENT PROJECT PHASE 1
CENTRAL BUILDING/
ELEMENTARY SCHOOL
1628 QUAKER ROAD
BARKER, NY 14012

SED Control No. 40-13-01-04-0-002-014
SED Control No. 40-13-01-04-0-001-030

Key Plan

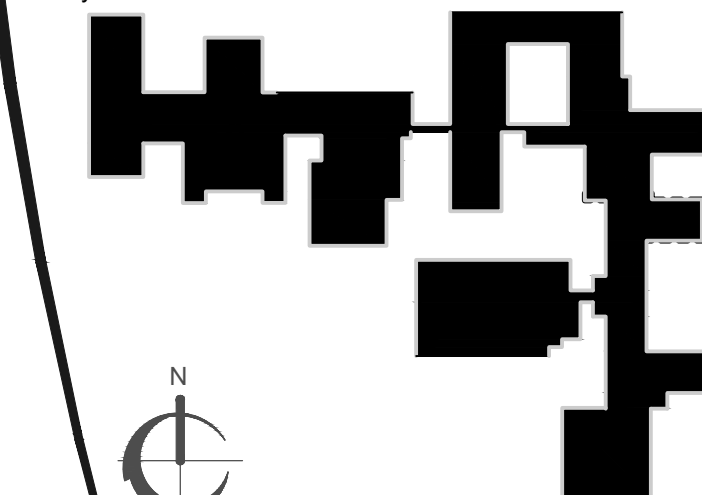

SEI
design group

585.442.7010 • 224 Main St. • Rochester, NY 14614
518.435.2467 • 187 Wolf Rd. • Suite 304 • Albany, NY 12205
607.304.4350 • 2 Court St. • Suite 404 • Binghamton, NY 13901

**appel
osborne
landscape
architecture**

302 West Division Street, Suite 100
Syracuse, NY 13204 | (315) 476-1022
The Sites at 50 Elk Street, Suite 400
Buffalo, NY 14210 | (315) 476-1022

REVIEW SET
NOT FOR
CONSTRUCTION
12-15-2023

BID SET


Date 11-23 SEI Project No. 22-4203
Revisions

SITE LAYOUT PLAN
- ATHLETICS

L1010

1628 QUAKER ROAD
BARKER, NY 14012

Key Pla

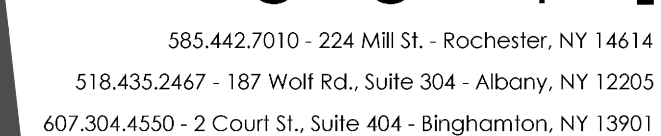

102 West Division Street, Suite 100
Syracuse, NY 13204 | (315) 476-1022

The Silos at 50 Elk Street, Suite 400
Buffalo, NY 14210 | (315) 476-1022

It is a violation of Title VIII, Article 147 of HNS Education Law for any person, unless acting under the direction of a licensed architect, to alter any item on this document in any way. Any licensee who alters this document is required by law to affix his or her seal and the notation "altered by" followed by his or her signature and a specific description of the alterations made.

BID SET

Date **11-23** SEI Project No. **22-4203**

Revisions


Date	11-23	SEI Project No.	22-4203
Revisions			


L1011



*REFER TO SHEET L1001 FOR SITE PREPARATION
AND CONSTRUCTION NOTES

© SFI design group Architects

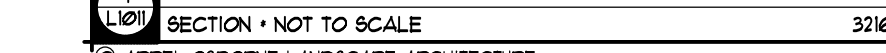

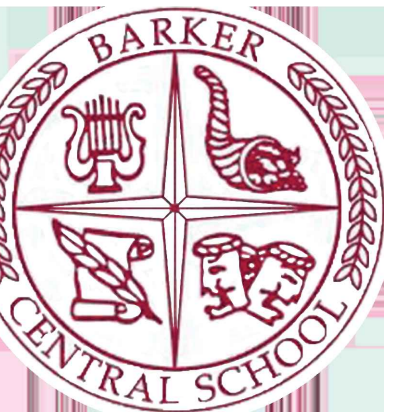



2022 CAPITAL IMPROVEMENT PROJECT PHASE 1

CENTRAL BUILDING/ ELEMENTARY SCHOOL

1628 QUAKER ROAD
BARKER, NY 14012

SED Control No. 40-13-01-04-0-002-014
SED Control No. 40-13-01-04-0-001-030

Key Plan

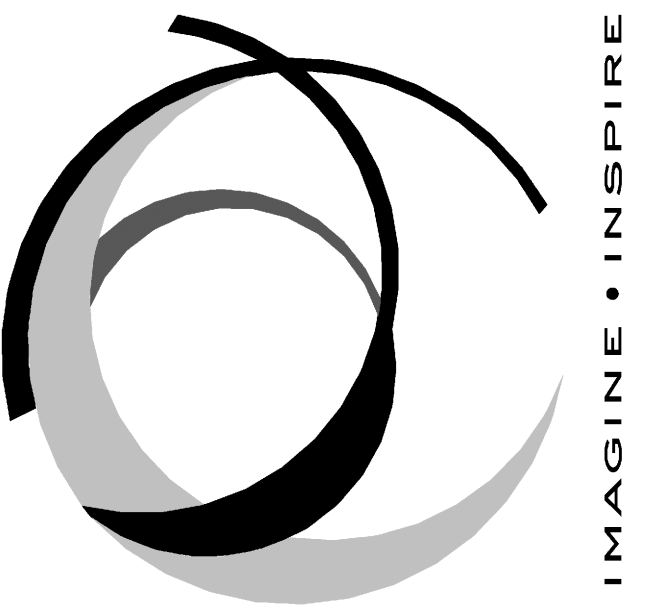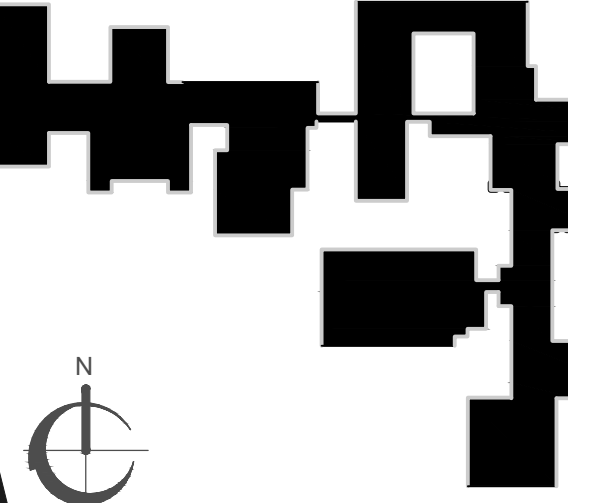

SEI
design group

385.442.7010 • 224 MB St. • Rochester, NY 14614
518.435.2467 • 187 Wolf Rd., Suite 304 • Albany, NY 12205
607.304.4350 • 2 Court St., Suite 404 • Binghamton, NY 13901

**appel
osborne
landscape
architecture**

303 West Division Street, Suite 100
Syracuse, NY 13204 | (315) 476-1022
The Sites at 50 Elk Street, Suite 400
Buffalo, NY 14203 | (315) 476-1022


REVIEW SET
NOT FOR
CONSTRUCTION
12-15-2023

BID SET



Date 11-23 SEI Project No. 22-4203
Revisions

GRADING, DRAINAGE
UTILITIES &
LAYOUT PLAN



L2004

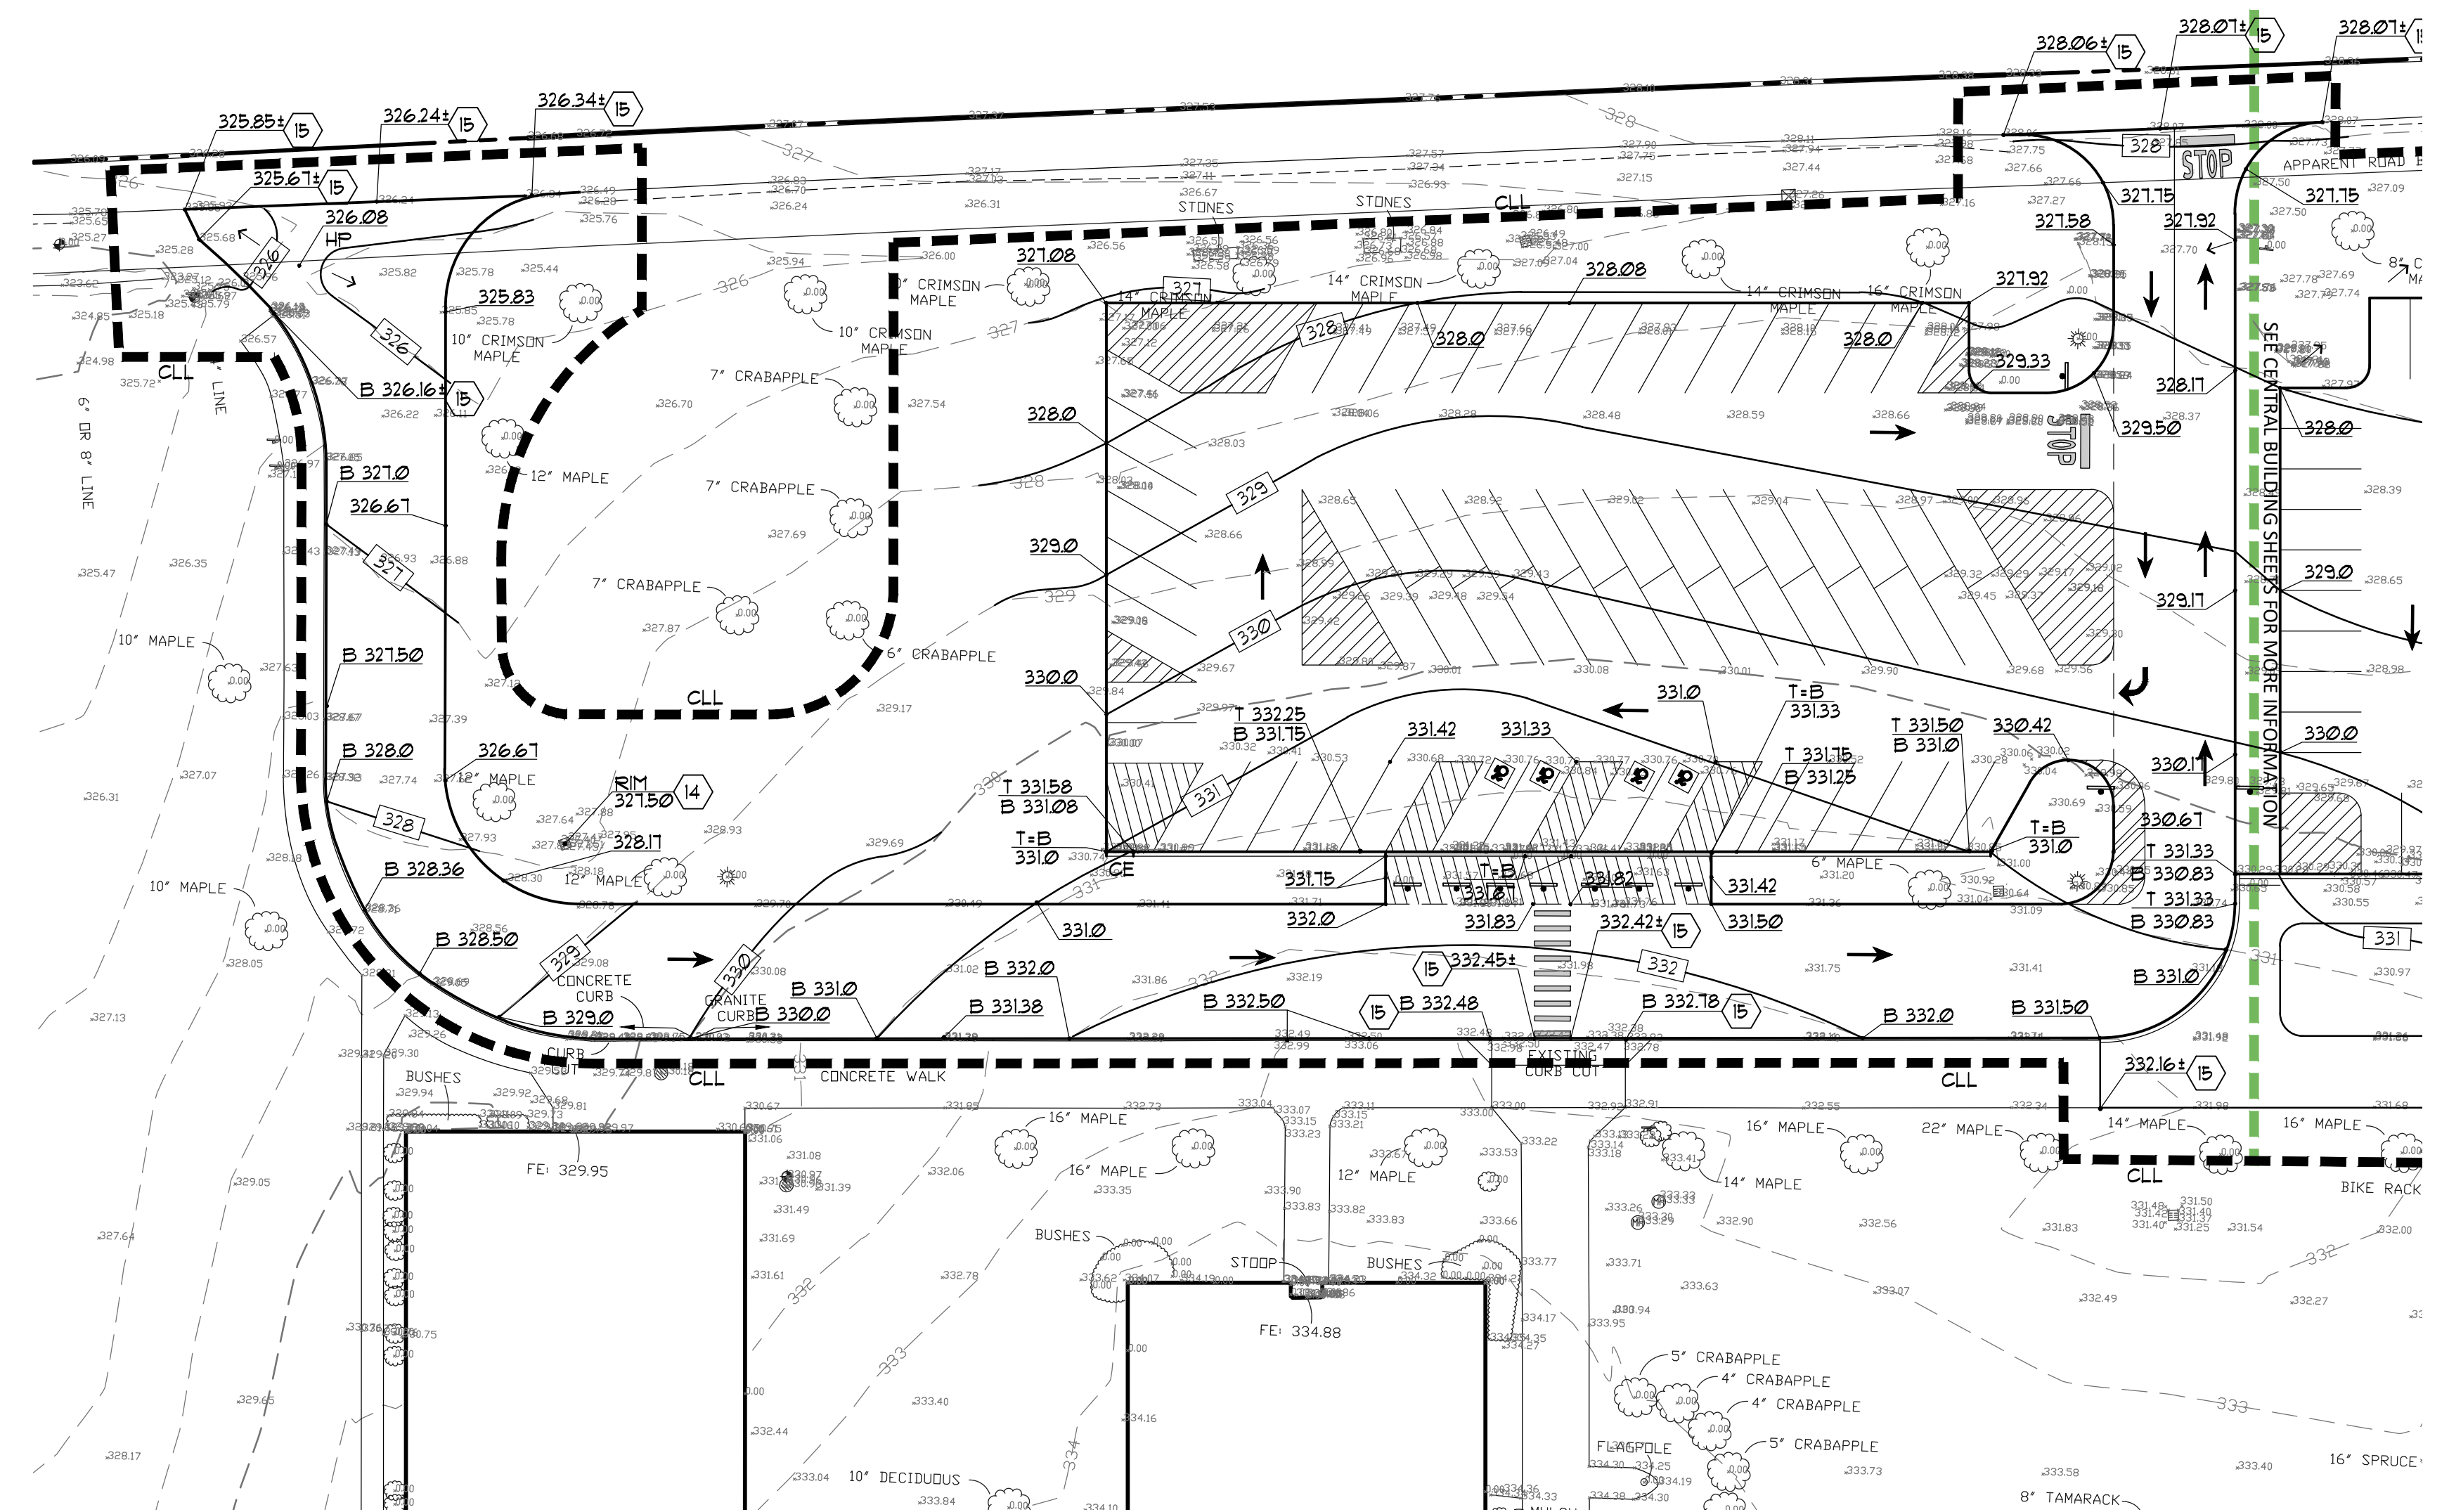

GRADING AND DRAINAGE PLAN

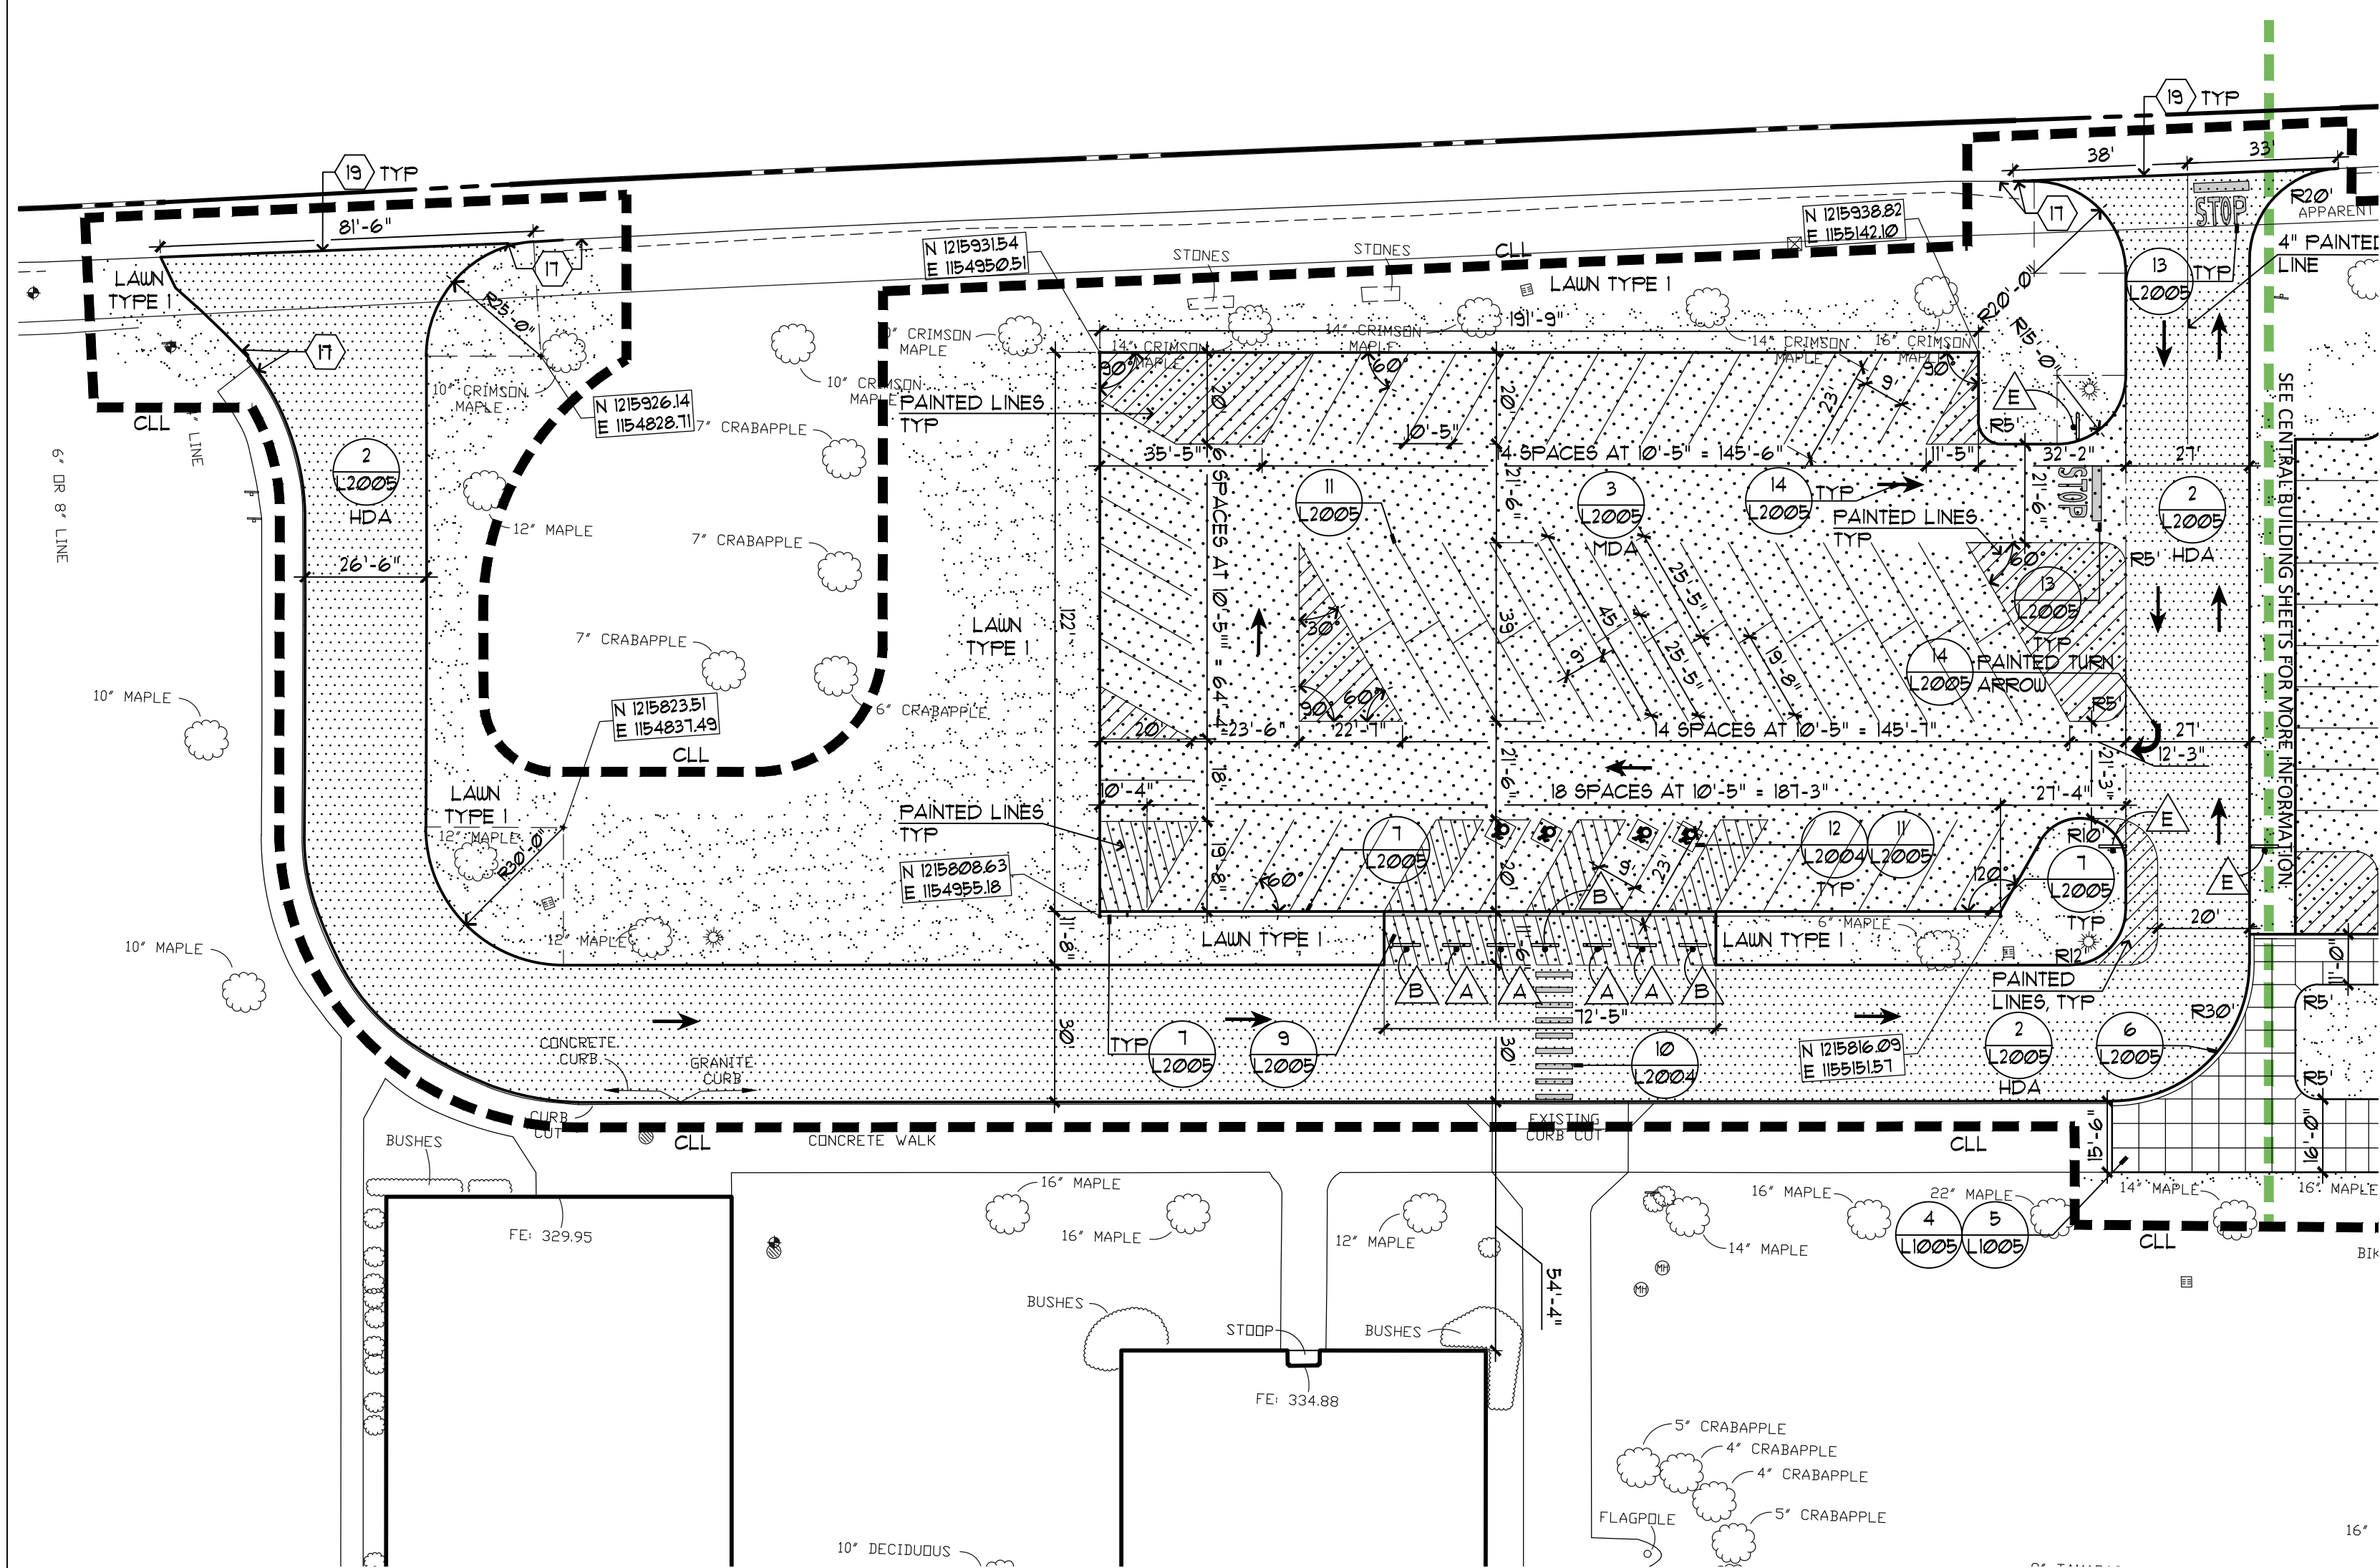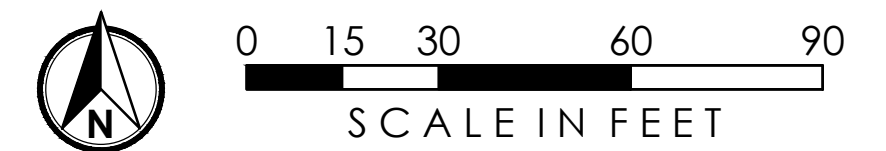

LAYOUT PLAN

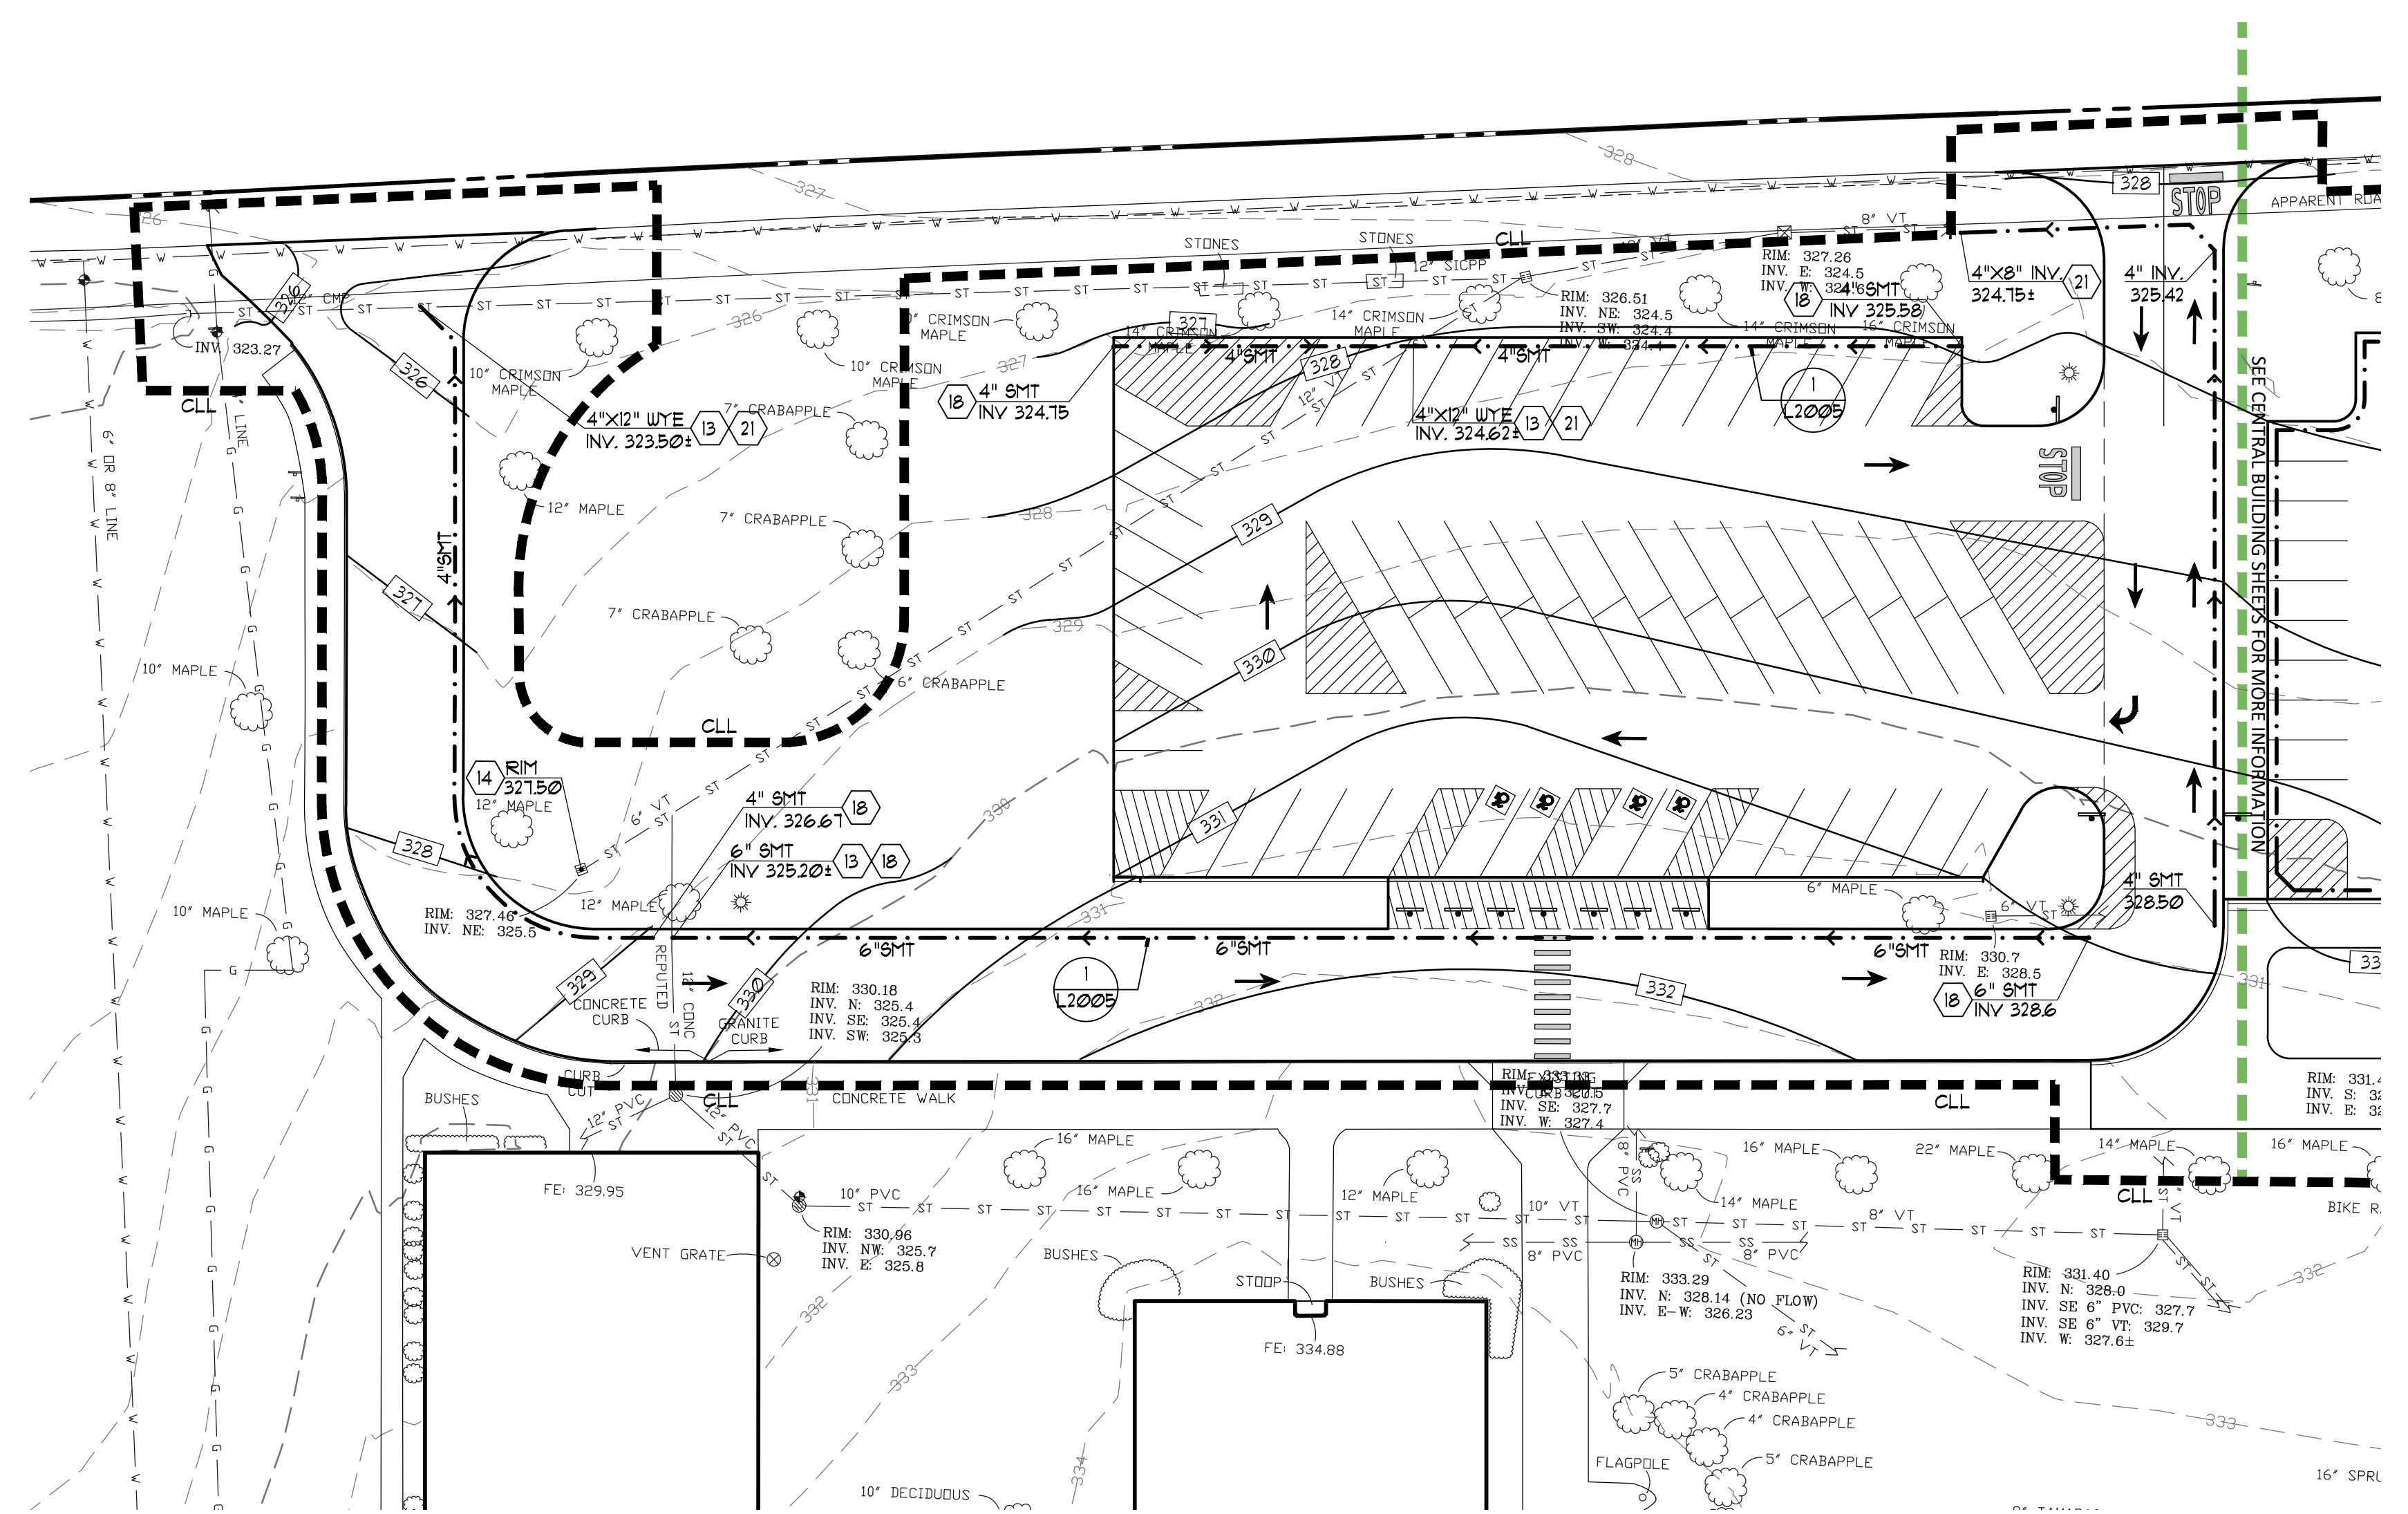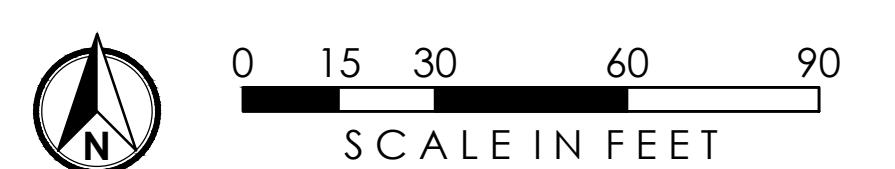

UTILITIES PLAN

